


Bridgeway Island ES Renovation - Phase 2 - (P1)
3255 Half Moon Bay Circle
West Sacramento, CA 95691

04 December 2025 : WUSD Bridgeway Island ES Renovation - Phase 2 - (P1) (BP)
Plan Date: 9/20/01
Estimator: CJM

Summary Report

CPT-1 - 24" X 24" CARPET TILE / BENTLEY / MULTIPLAY II / COLOR: PWNE (400065) / INSTALL: QUARTER TURN
RB-1 - 4" RUBBER BASE / JOHNSONITE / 4" COVE / COLOR: WINDSOR BLUE (58)

Scale 1:200 (original drawing scale 1:48)

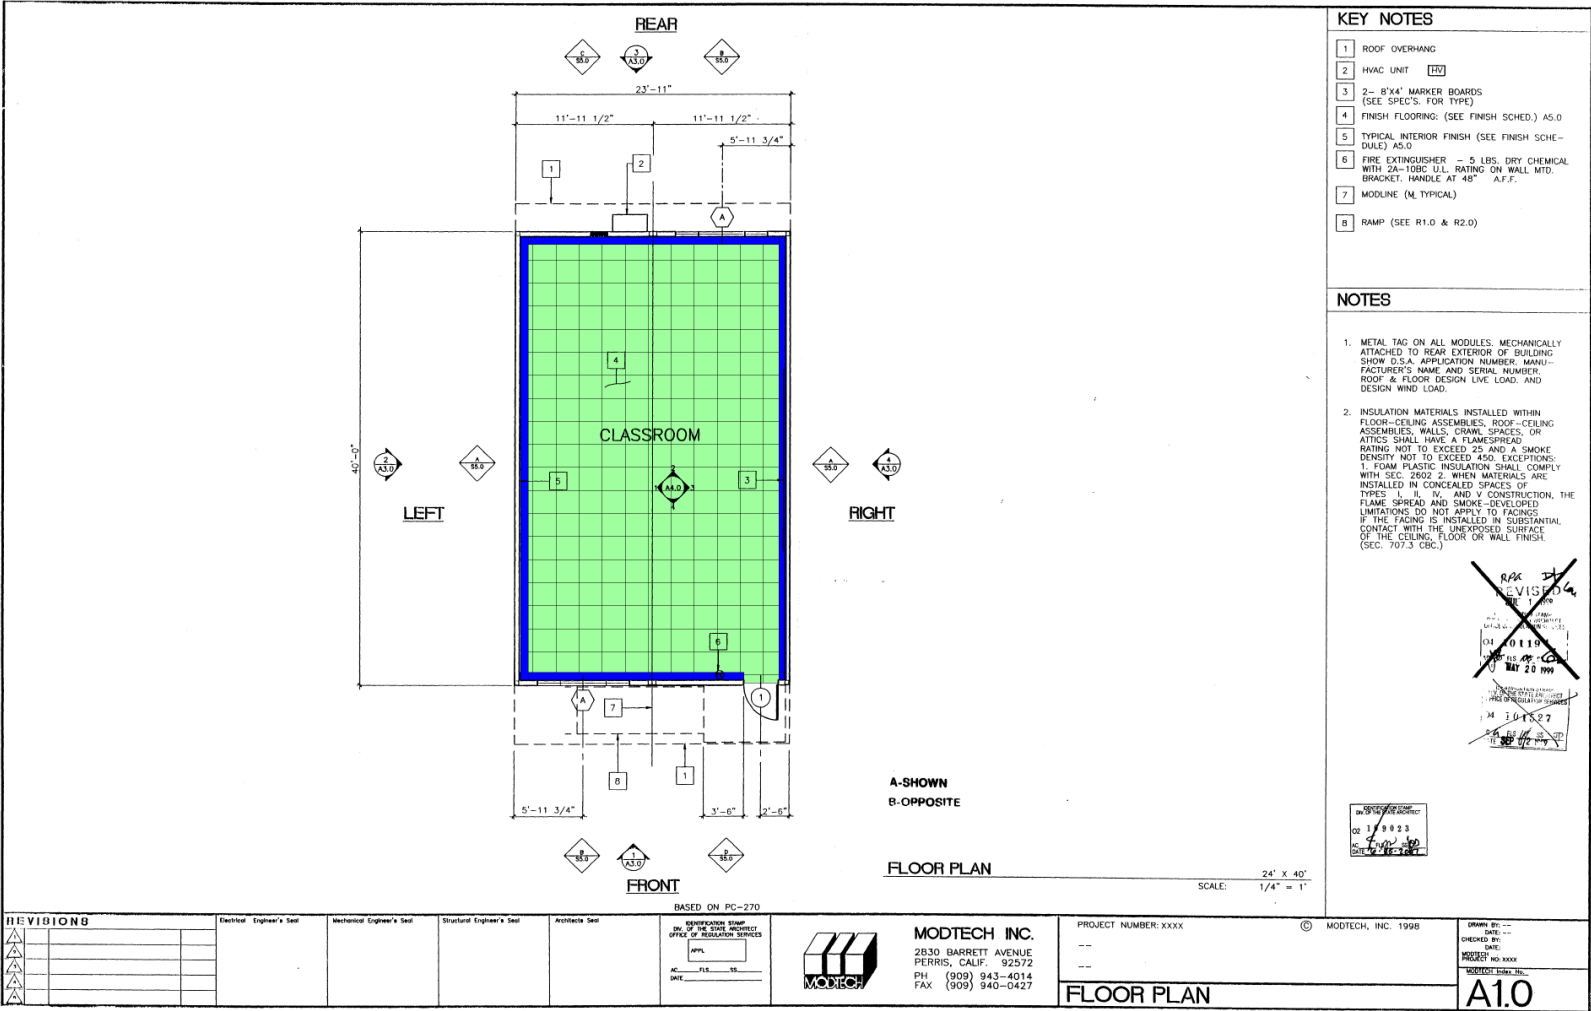


Bridgeway Island ES Renovation - Phase 2 - (P2)
3255 Half Moon Bay Circle
West Sacramento, CA 95691

04 December 2025 : WUSD Bridgeway Island ES Renovation - Phase 2 - (P2) (BP)
Plan Date: 9/20/01
Estimator: CJM

Summary Report

CPT-1 - 24" X 24" CARPET TILE / BENTLEY / MULTIPLAY II / COLOR: PWNE (400065) / INSTALL: QUARTER TURN
RB-1 - 4" RUBBER BASE / JOHNSONITE / 4" COVE / COLOR: WINDSOR BLUE (58)

Scale 1:200 (original drawing scale 1:48)

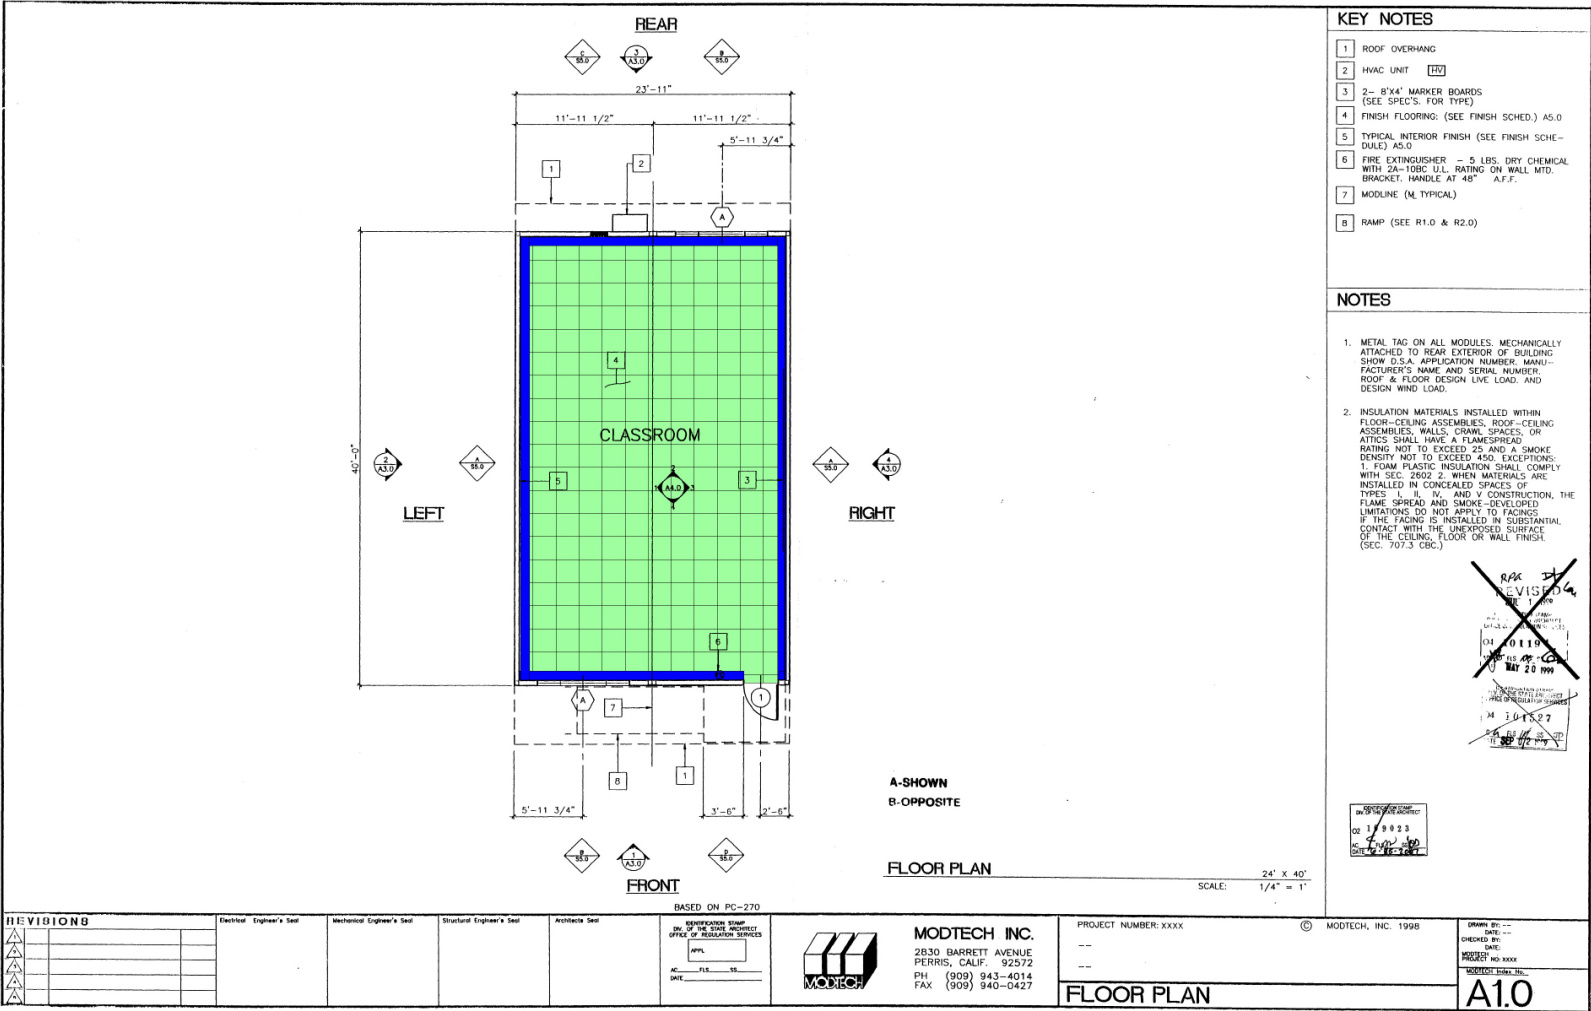


Bridgeway Island ES Renovation - Phase 2 - (P3)
3255 Half Moon Bay Circle
West Sacramento, CA 95691

04 December 2025 : WUSD Bridgeway Island ES Renovation - Phase 2 - (P3) (BP)
Plan Date: 9/20/01
Estimator: CJM

Summary Report

CPT-1 - 24" X 24" CARPET TILE / BENTLEY / MULTIPLAY II / COLOR: PWNE (400065) / INSTALL: QUARTER TURN
RB-1 - 4" RUBBER BASE / JOHNSONITE / 4" COVE / COLOR: WINDSOR BLUE (58)

Scale 1:200 (original drawing scale 1:48)

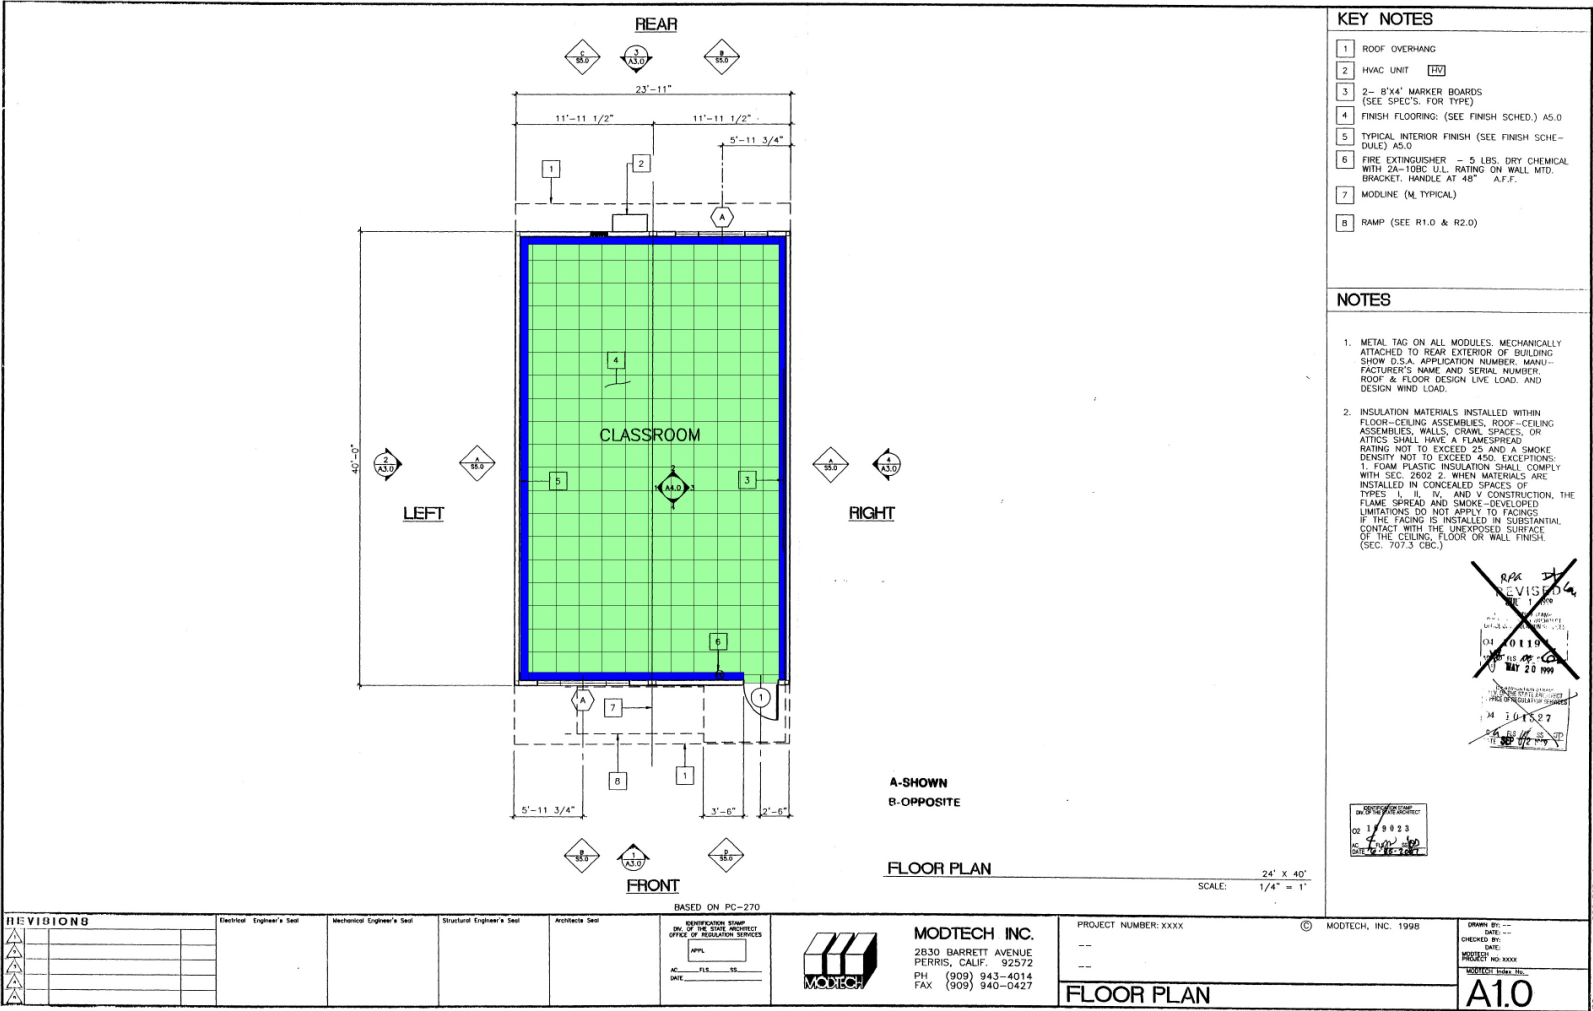

Bridgeway Island ES Renovation - Phase 2 - (UNIT F)

3255 Half Moon Bay Circle


West Sacramento, CA 95691

04 December 2025 : WUSD Bridgeway Island ES Renovation - Phase 2 - (UNIT F) (BP)
Plan Date: 9/20/01
Estimator: CJM

Summary Report

	CPT-1 - 24" X 24" CARPET TILE / BENTLEY / MULTIPLAY II / COLOR: PWNE D (400065) / INSTALL: QUARTER TURN
	RB-1 - 4" RUBBER BASE / JOHNSONITE / 4" COVE / COLOR: WINDSOR BLUE (58)
	TRN-1 - TRANSITION / CARPET TO RESILIENT / TBD
	NOT IN CONTRACT

Scale 1:150 (original drawing scale 1:96)

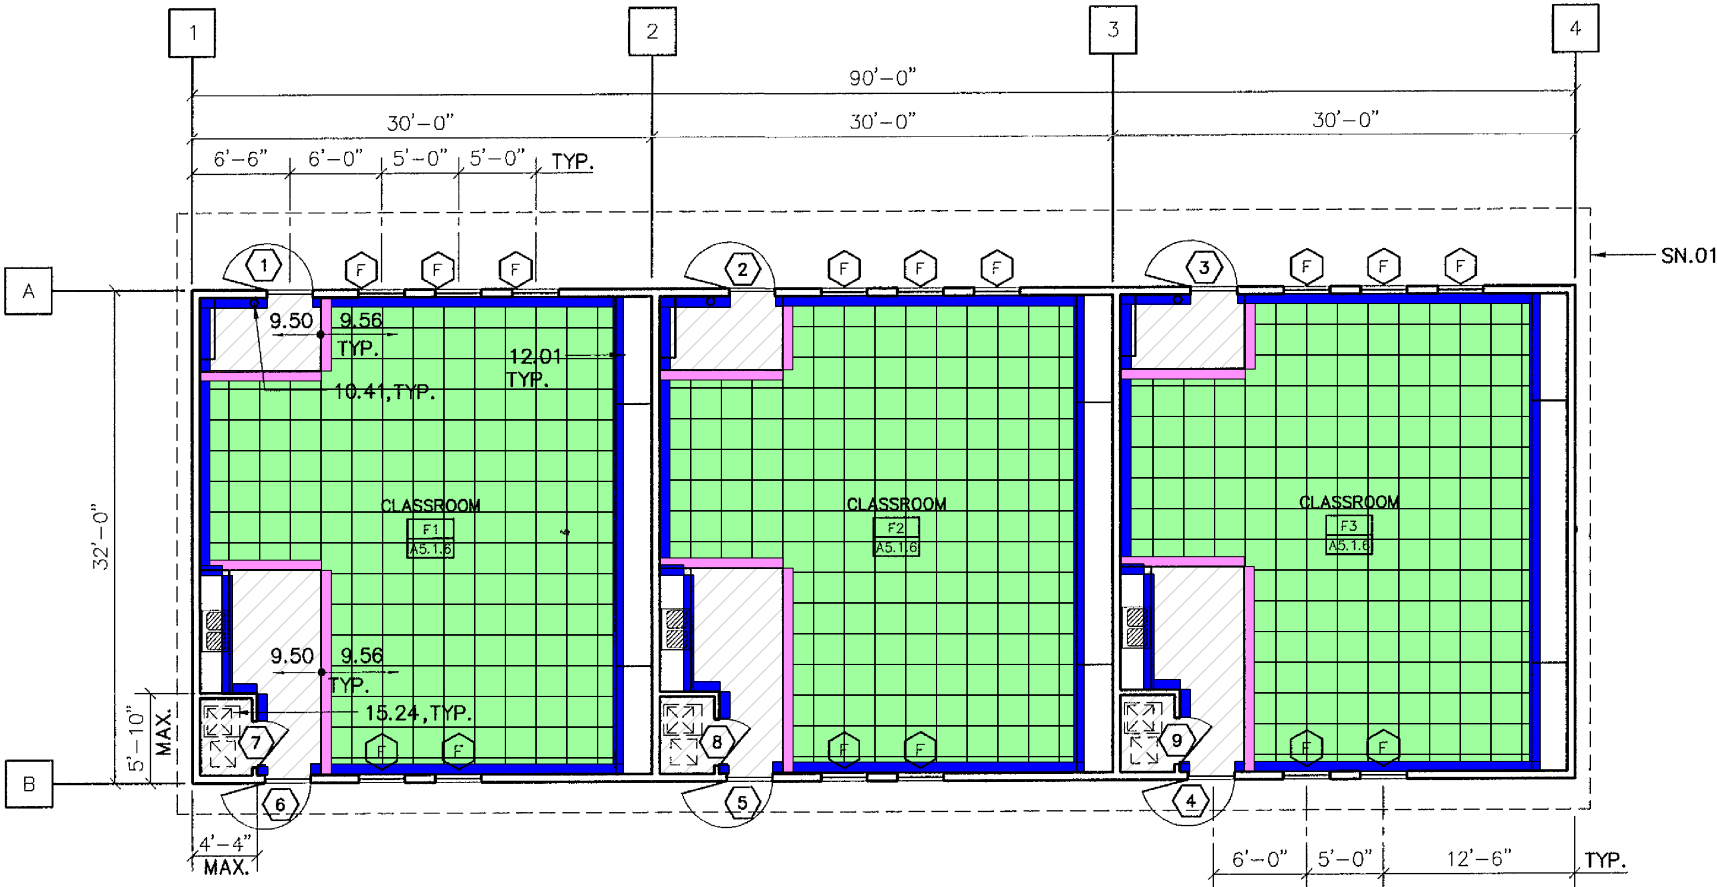

UNIT F



Bridgeway Island ES Renovation - Phase 2 - (UNIT G)

3255 Half Moon Bay Circle

West Sacramento, CA 95691

04 December 2025 : WUSD Bridgeway Island ES Renovation - Phase 2 - (UNIT G) (BP)


Plan Date: 9/20/01

Estimator: CJM

Summary Report

	CPT-1 - 24" X 24" CARPET TILE / BENTLEY / MULTIPLAY II / COLOR: PWNE D (400065) / INSTALL: QUARTER TURN
	RB-1 - 4" RUBBER BASE / JOHNSONITE / 4" COVE / COLOR: WINDSOR BLUE (58)
	TRN-1 - TRANSITION / CARPET TO RESILIENT / TBD
	NOT IN CONTRACT

Scale 1:150 (original drawing scale 1:96)

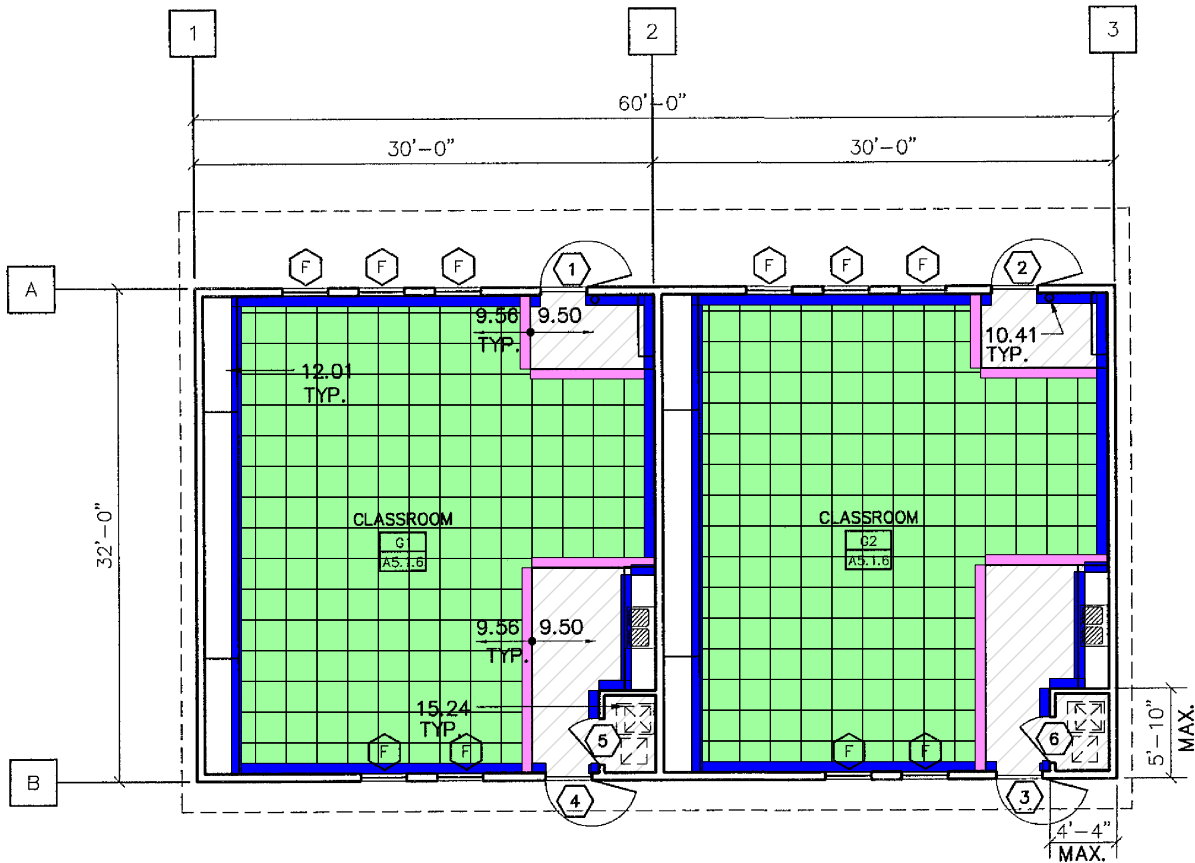

UNIT G




Bridgeway Island ES Renovation - Phase 2 - (UNIT H)
3255 Half Moon Bay Circle
West Sacramento, CA 95691

04 December 2025 : WUSD Bridgeway Island ES Renovation - Phase 2 - (UNIT H) (BP)
Plan Date: 9/20/01
Estimator: CJM


Summary Report

	CPT-1 - 24" X 24" CARPET TILE / BENTLEY / MULTIPLAY II / COLOR: PWNE D (400065) / INSTALL: QUARTER TURN
	RB-1 - 4" RUBBER BASE / JOHNSONITE / 4" COVE / COLOR: WINDSOR BLUE (58)
	TRN-1 - TRANSITION / CARPET TO RESILIENT / TBD
	NOT IN CONTRACT

Scale 1:160 (original drawing scale 1:96)

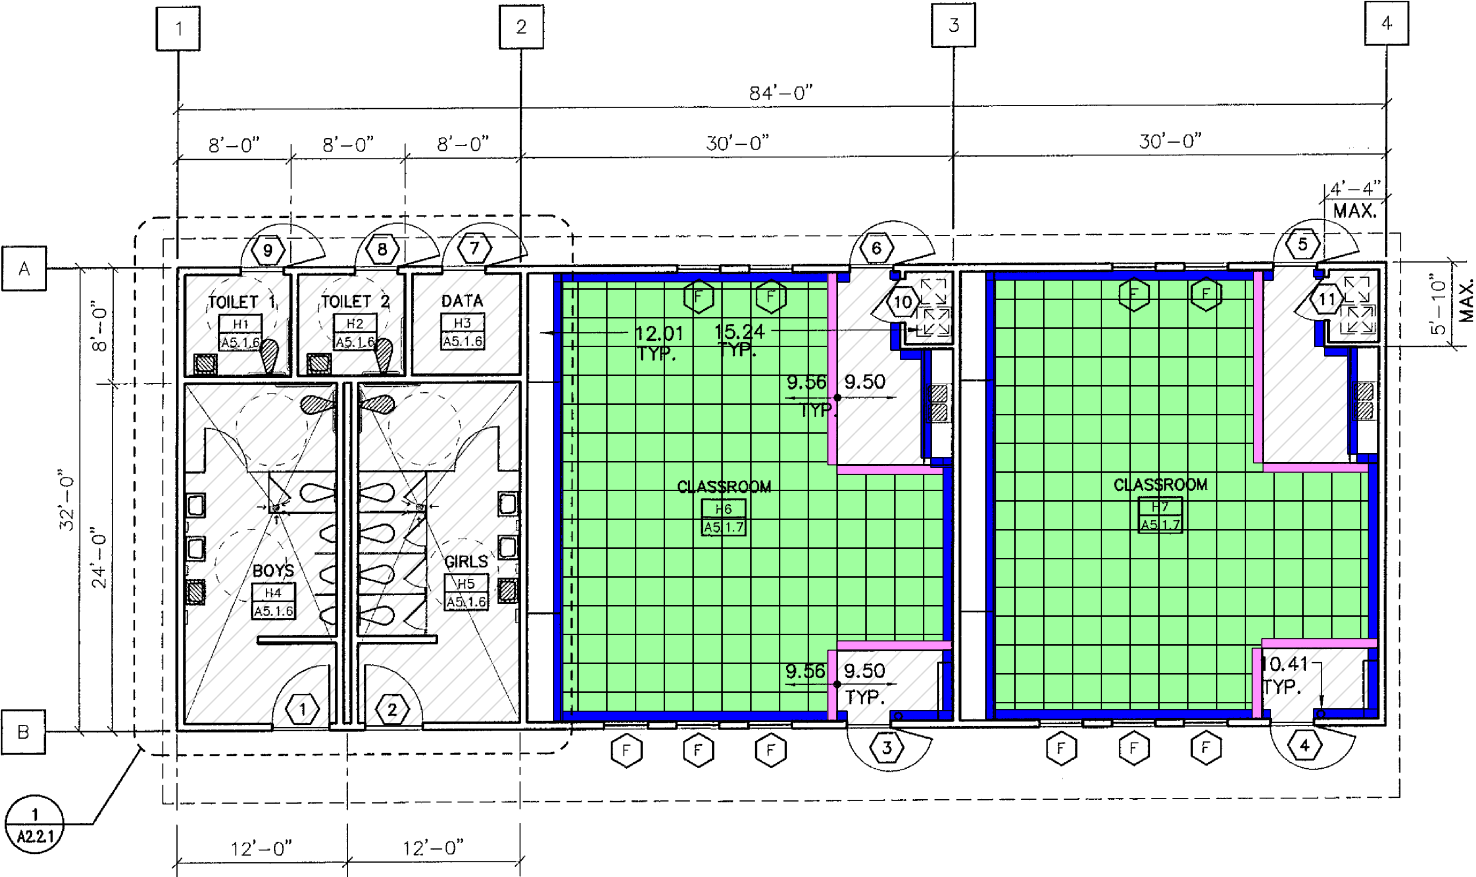

UNIT H

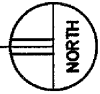


Bridgeway Island ES Renovation - Phase 2 - (UNIT J)
3255 Half Moon Bay Circle
West Sacramento, CA 95691

04 December 2025 : WUSD Bridgeway Island ES Renovation - Phase 2 - (UNIT J) (BP)
Plan Date: 9/20/01
Estimator: CJM

Summary Report

	CPT-1 - 24" X 24" CARPET TILE / BENTLEY / MULTIPLAY II / COLOR: PWNE D (400065) / INSTALL: QUARTER TURN
	RB-1 - 4" RUBBER BASE / JOHNSONITE / 4" COVE / COLOR: WINDSOR BLUE (58)
	TRN-1 - TRANSITION / CARPET TO RESILIENT / TBD
	NOT IN CONTRACT

Scale 1:150 (original drawing scale 1:96)

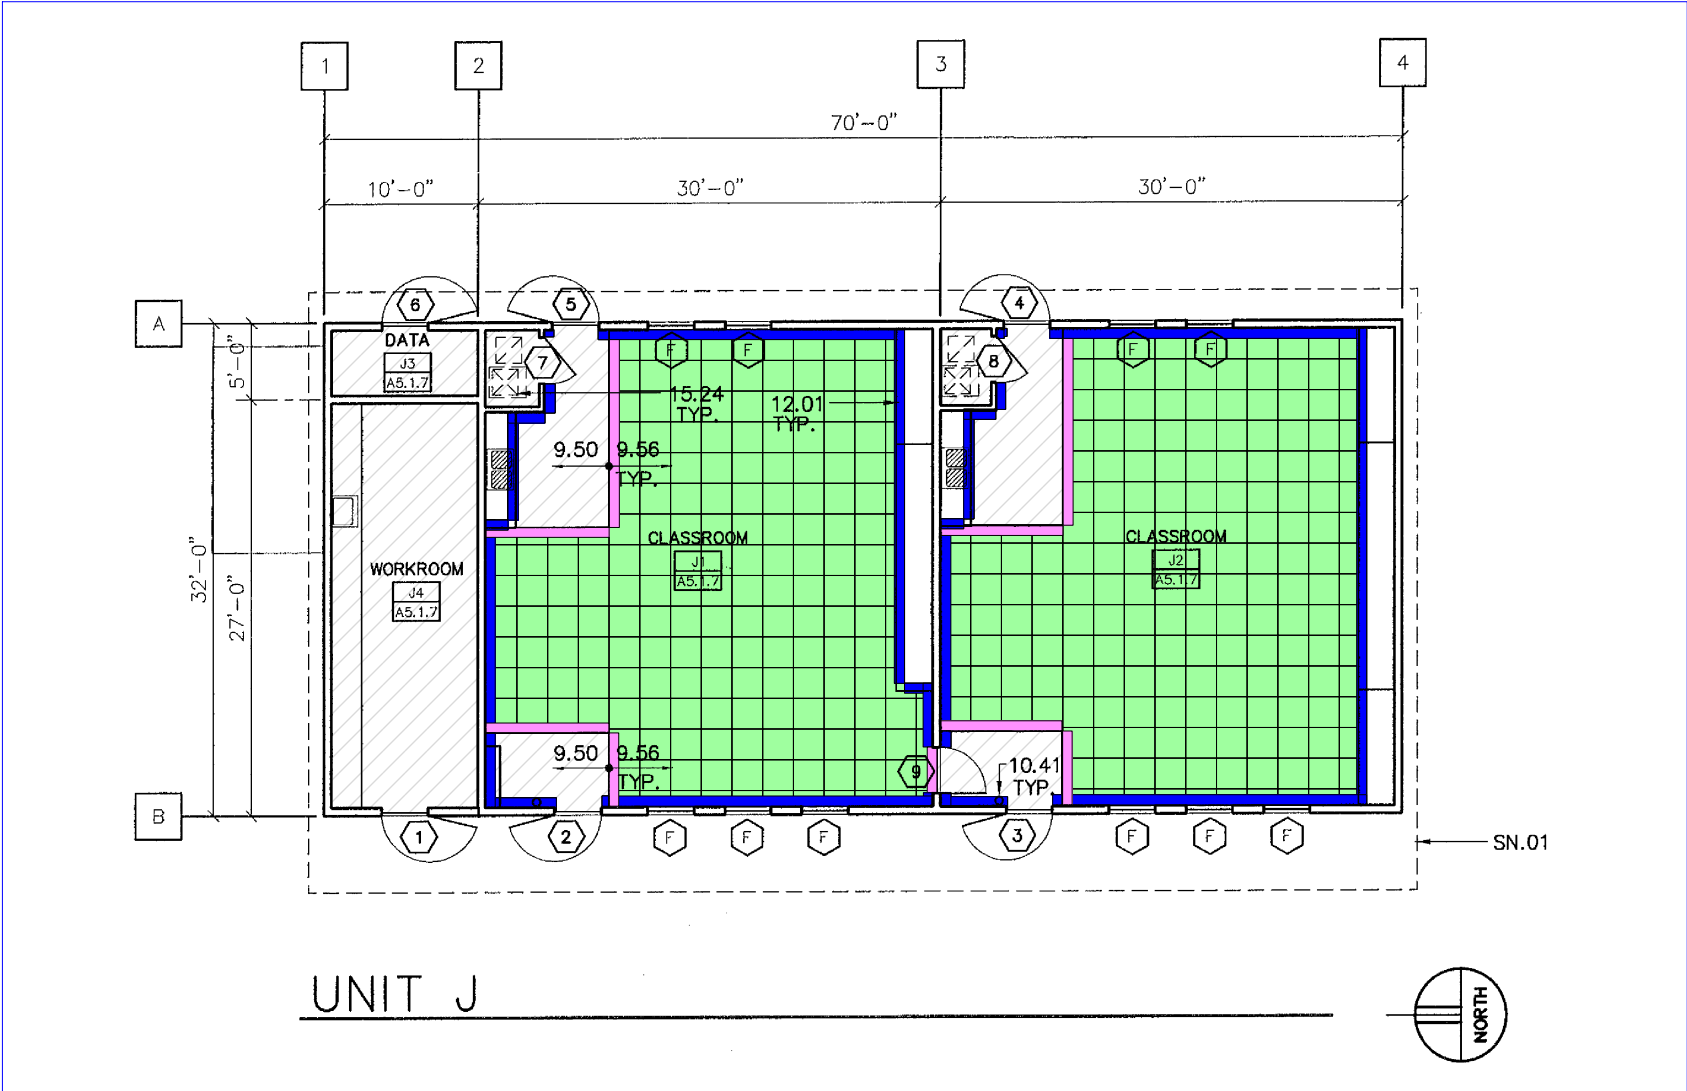

Bridgeway Island ES Renovation - Phase 2 - (UNIT K)

3255 Half Moon Bay Circle

West Sacramento, CA 95691

04 December 2025 : WUSD Bridgeway Island ES Renovation - Phase 2 - (UNIT K) (BP)


Plan Date: 9/20/01

Estimator: CJM

Summary Report

	CPT-1 - 24" X 24" CARPET TILE / BENTLEY / MULTIPLAY II / COLOR: PWNEED (400065) / INSTALL: QUARTER TURN
	RB-1 - 4" RUBBER BASE / JOHNSONITE / 4" COVE / COLOR: WINDSOR BLUE (58)
	TRN-1 - TRANSITION / CARPET TO RESILIENT / TBD
	NOT IN CONTRACT

Scale 1:150 (original drawing scale 1:96)

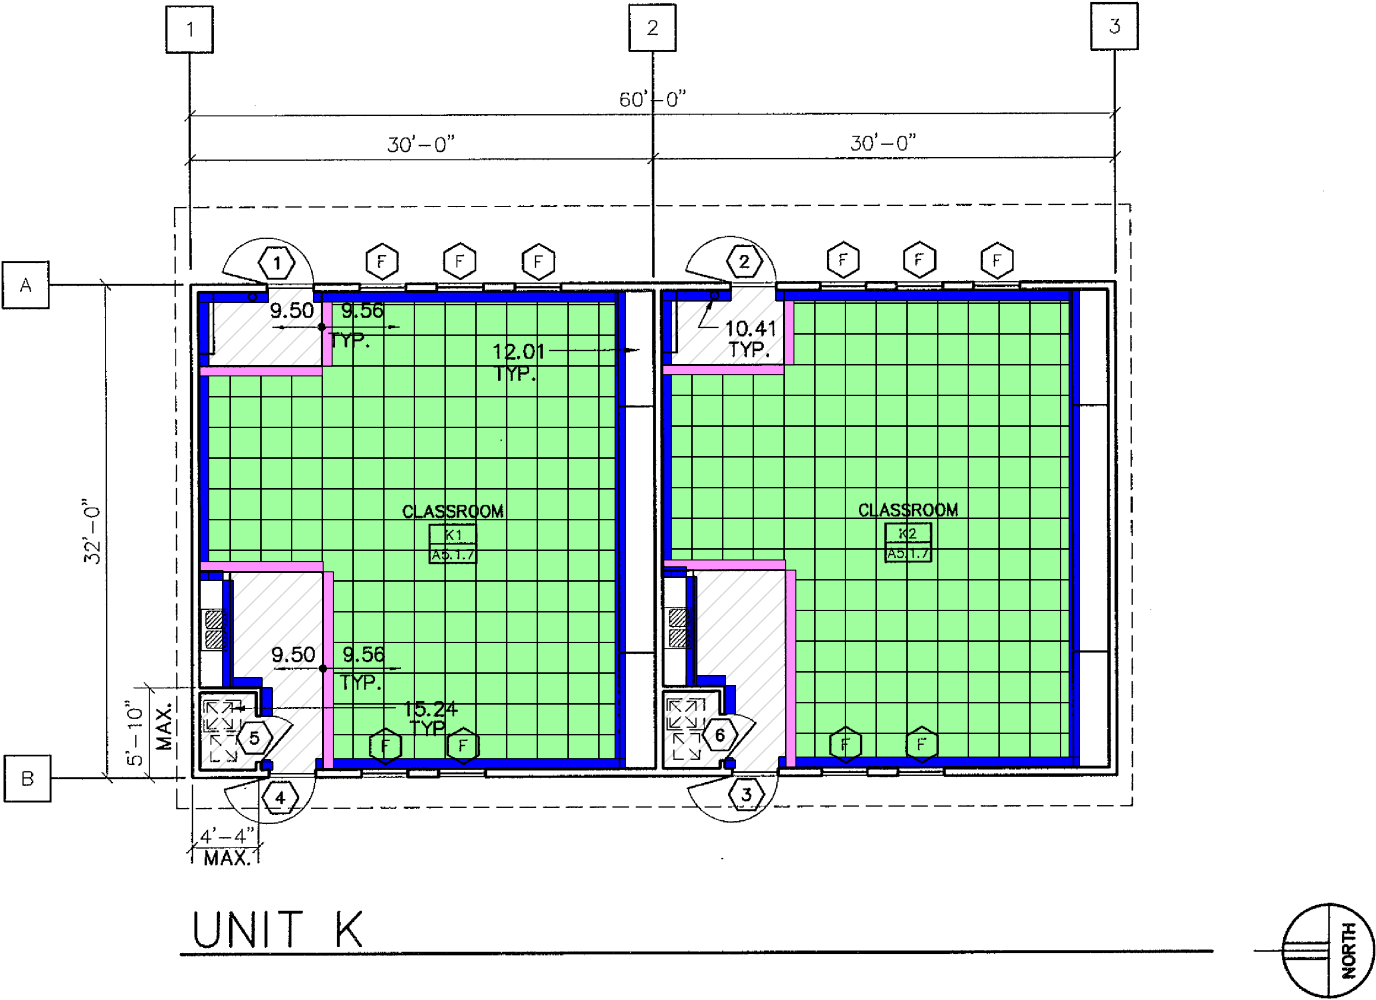

Bridgeway Island ES Renovation - Phase 2 - (UNIT L)

3255 Half Moon Bay Circle

West Sacramento, CA 95691

04 December 2025 : WUSD Bridgeway Island ES Renovation - Phase 2 - (UNIT L) (BP)


Plan Date: 9/20/01

Estimator: CJM


Summary Report

	CPT-1 - 24" X 24" CARPET TILE / BENTLEY / MULTIPLAY II / COLOR: PWNE D (400065) / INSTALL: QUARTER TURN
	RB-1 - 4" RUBBER BASE / JOHNSONITE / 4" COVE / COLOR: WINDSOR BLUE (58)
	TRN-1 - TRANSITION / CARPET TO RESILIENT / TBD
	NOT IN CONTRACT

Scale 1:170 (original drawing scale 1:96)

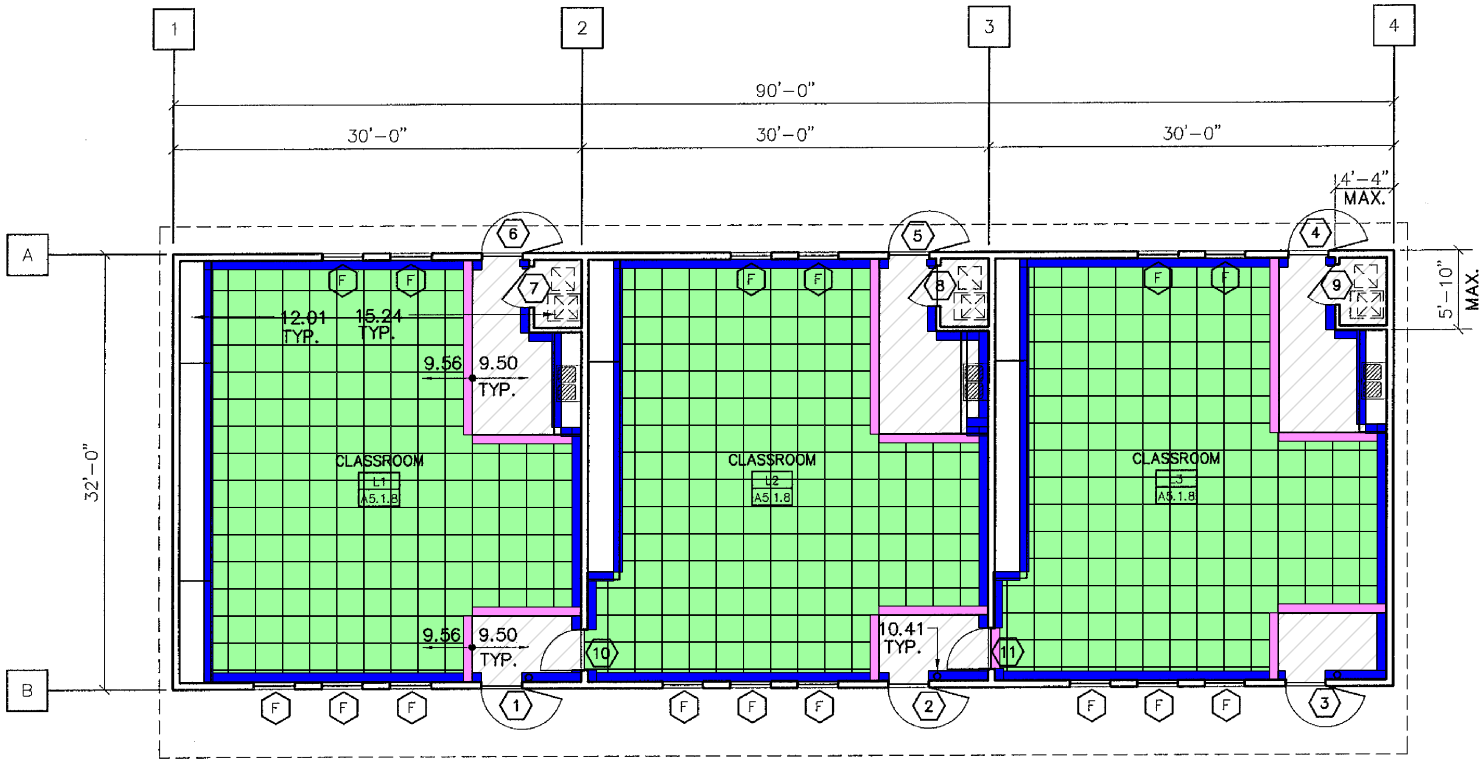

UNIT L

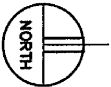

1/8"=1'-0"

Bridgeway Island ES Renovation - Phase 2 - (UNIT M)

3255 Half Moon Bay Circle


West Sacramento, CA 95691

04 December 2025 : WUSD Bridgeway Island ES Renovation - Phase 2 - (UNIT M) (BP)
Plan Date: 9/20/01
Estimator: CJM

Summary Report

	CPT-1 - 24" X 24" CARPET TILE / BENTLEY / MULTIPLAY II / COLOR: PWNE D (400065) / INSTALL: QUARTER TURN
	RB-1 - 4" RUBBER BASE / JOHNSONITE / 4" COVE / COLOR: WINDSOR BLUE (58)
	TRN-1 - TRANSITION / CARPET TO RESILIENT / TBD
	NOT IN CONTRACT

Scale 1:160 (original drawing scale 1:96)

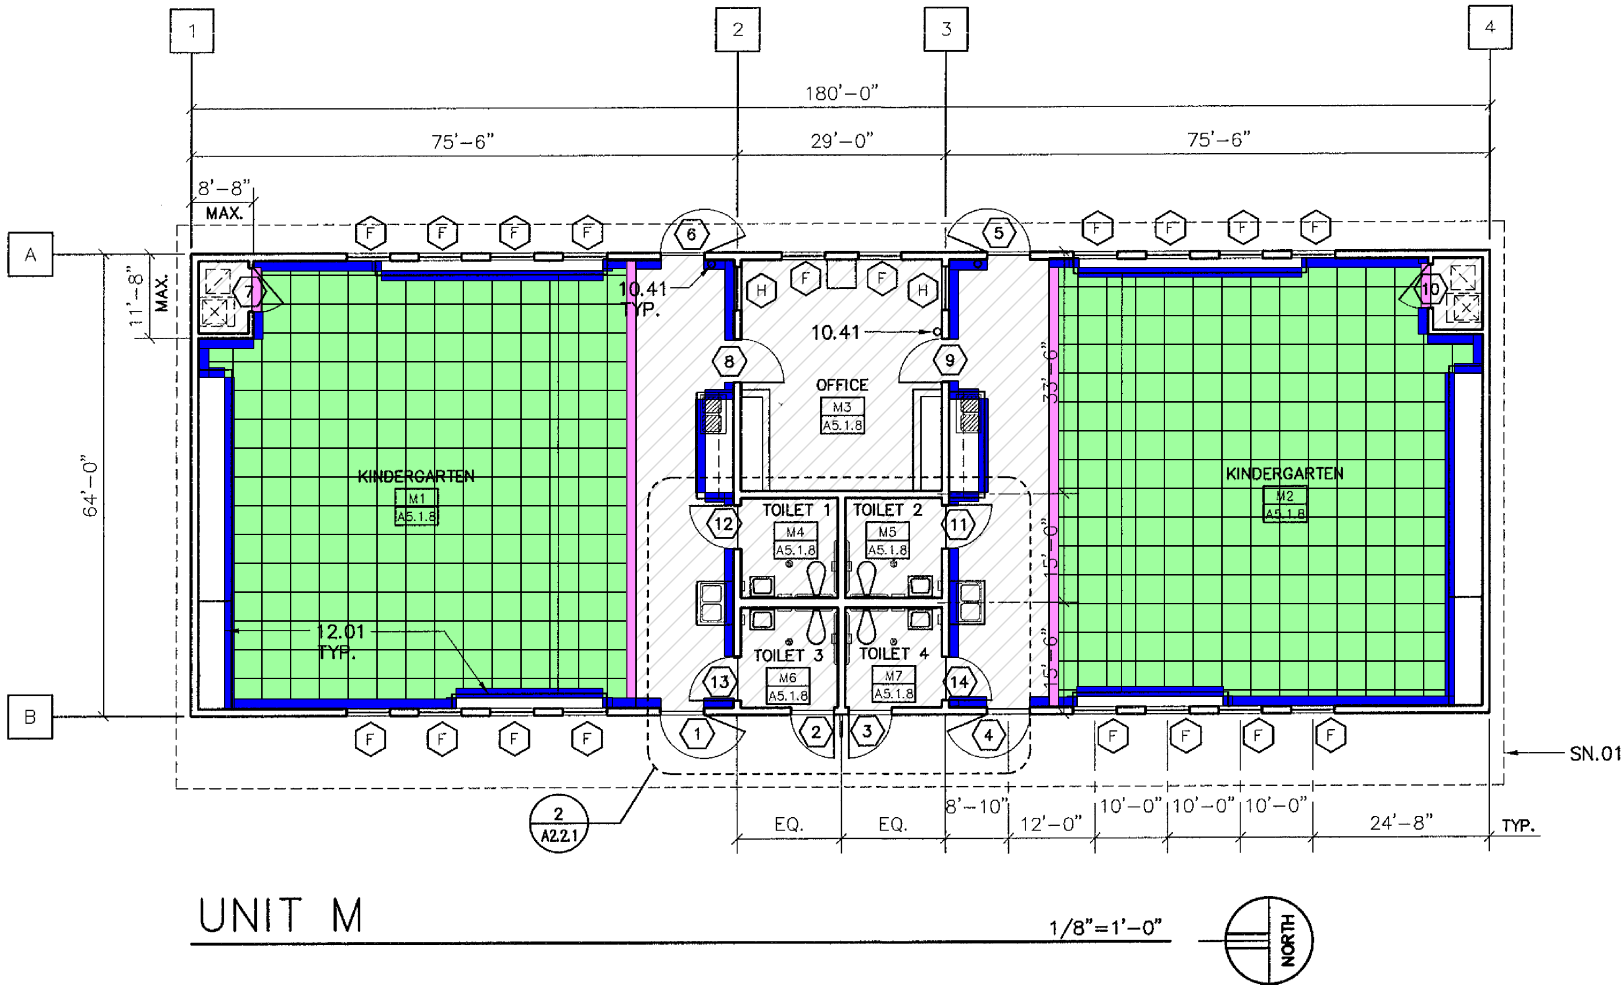

Bridgeway Island ES Renovation - Phase 2 - (UNIT N)

3255 Half Moon Bay Circle

West Sacramento, CA 95691

04 December 2025 : WUSD Bridgeway Island ES Renovation - Phase 2 - (UNIT N) (BP)


Plan Date: 9/20/01

Estimator: CJM

Summary Report

	CPT-1 - 24" X 24" CARPET TILE / BENTLEY / MULTIPLAY II / COLOR: PWNE D (400065) / INSTALL: QUARTER TURN
	RB-1 - 4" RUBBER BASE / JOHNSONITE / 4" COVE / COLOR: WINDSOR BLUE (58)
	TRN-1 - TRANSITION / CARPET TO RESILIENT / TBD
	NOT IN CONTRACT

Scale 1:170 (original drawing scale 1:96)

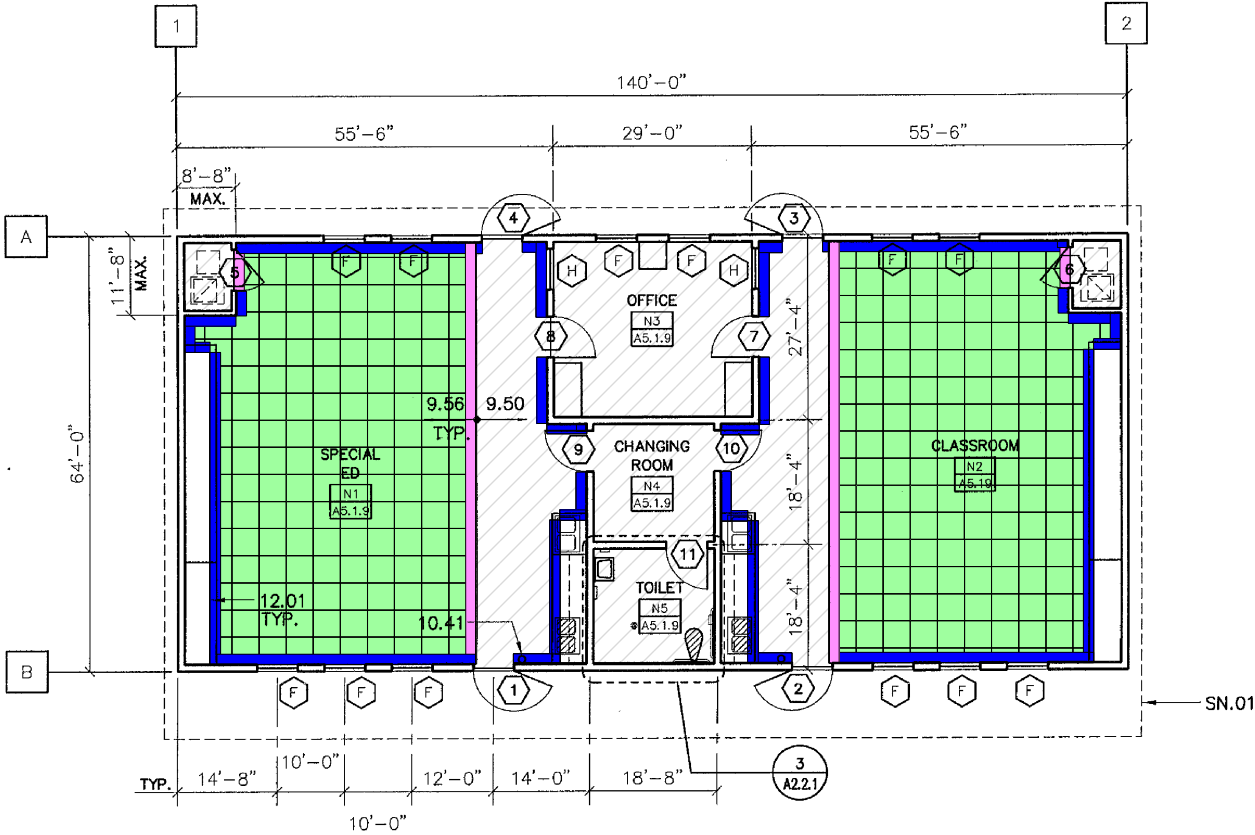

UNIT N

1/8"=1'-0"

